


VISTA LATERAL
ESCALA 1:100

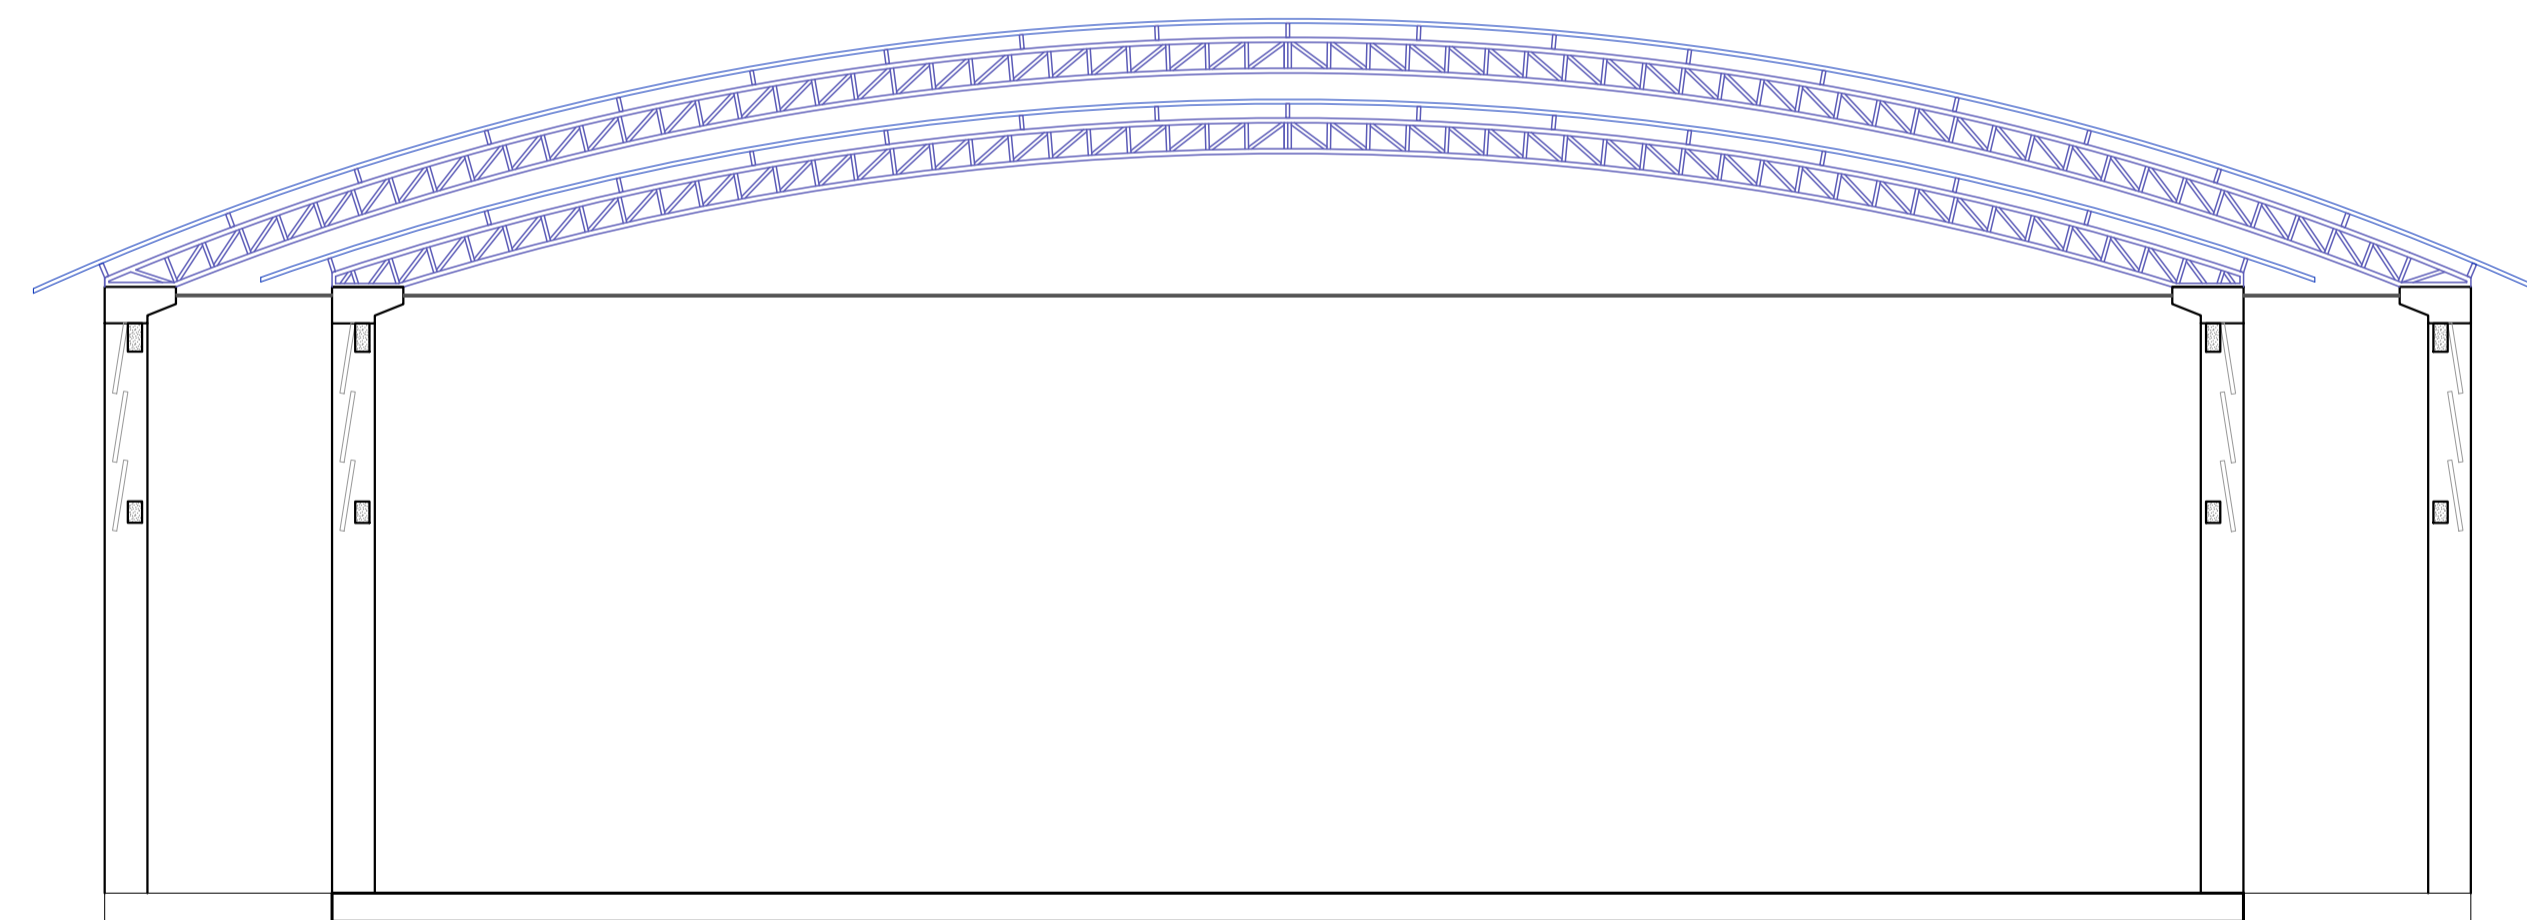

VISTA FRONTAL
ESCALA 1:100